




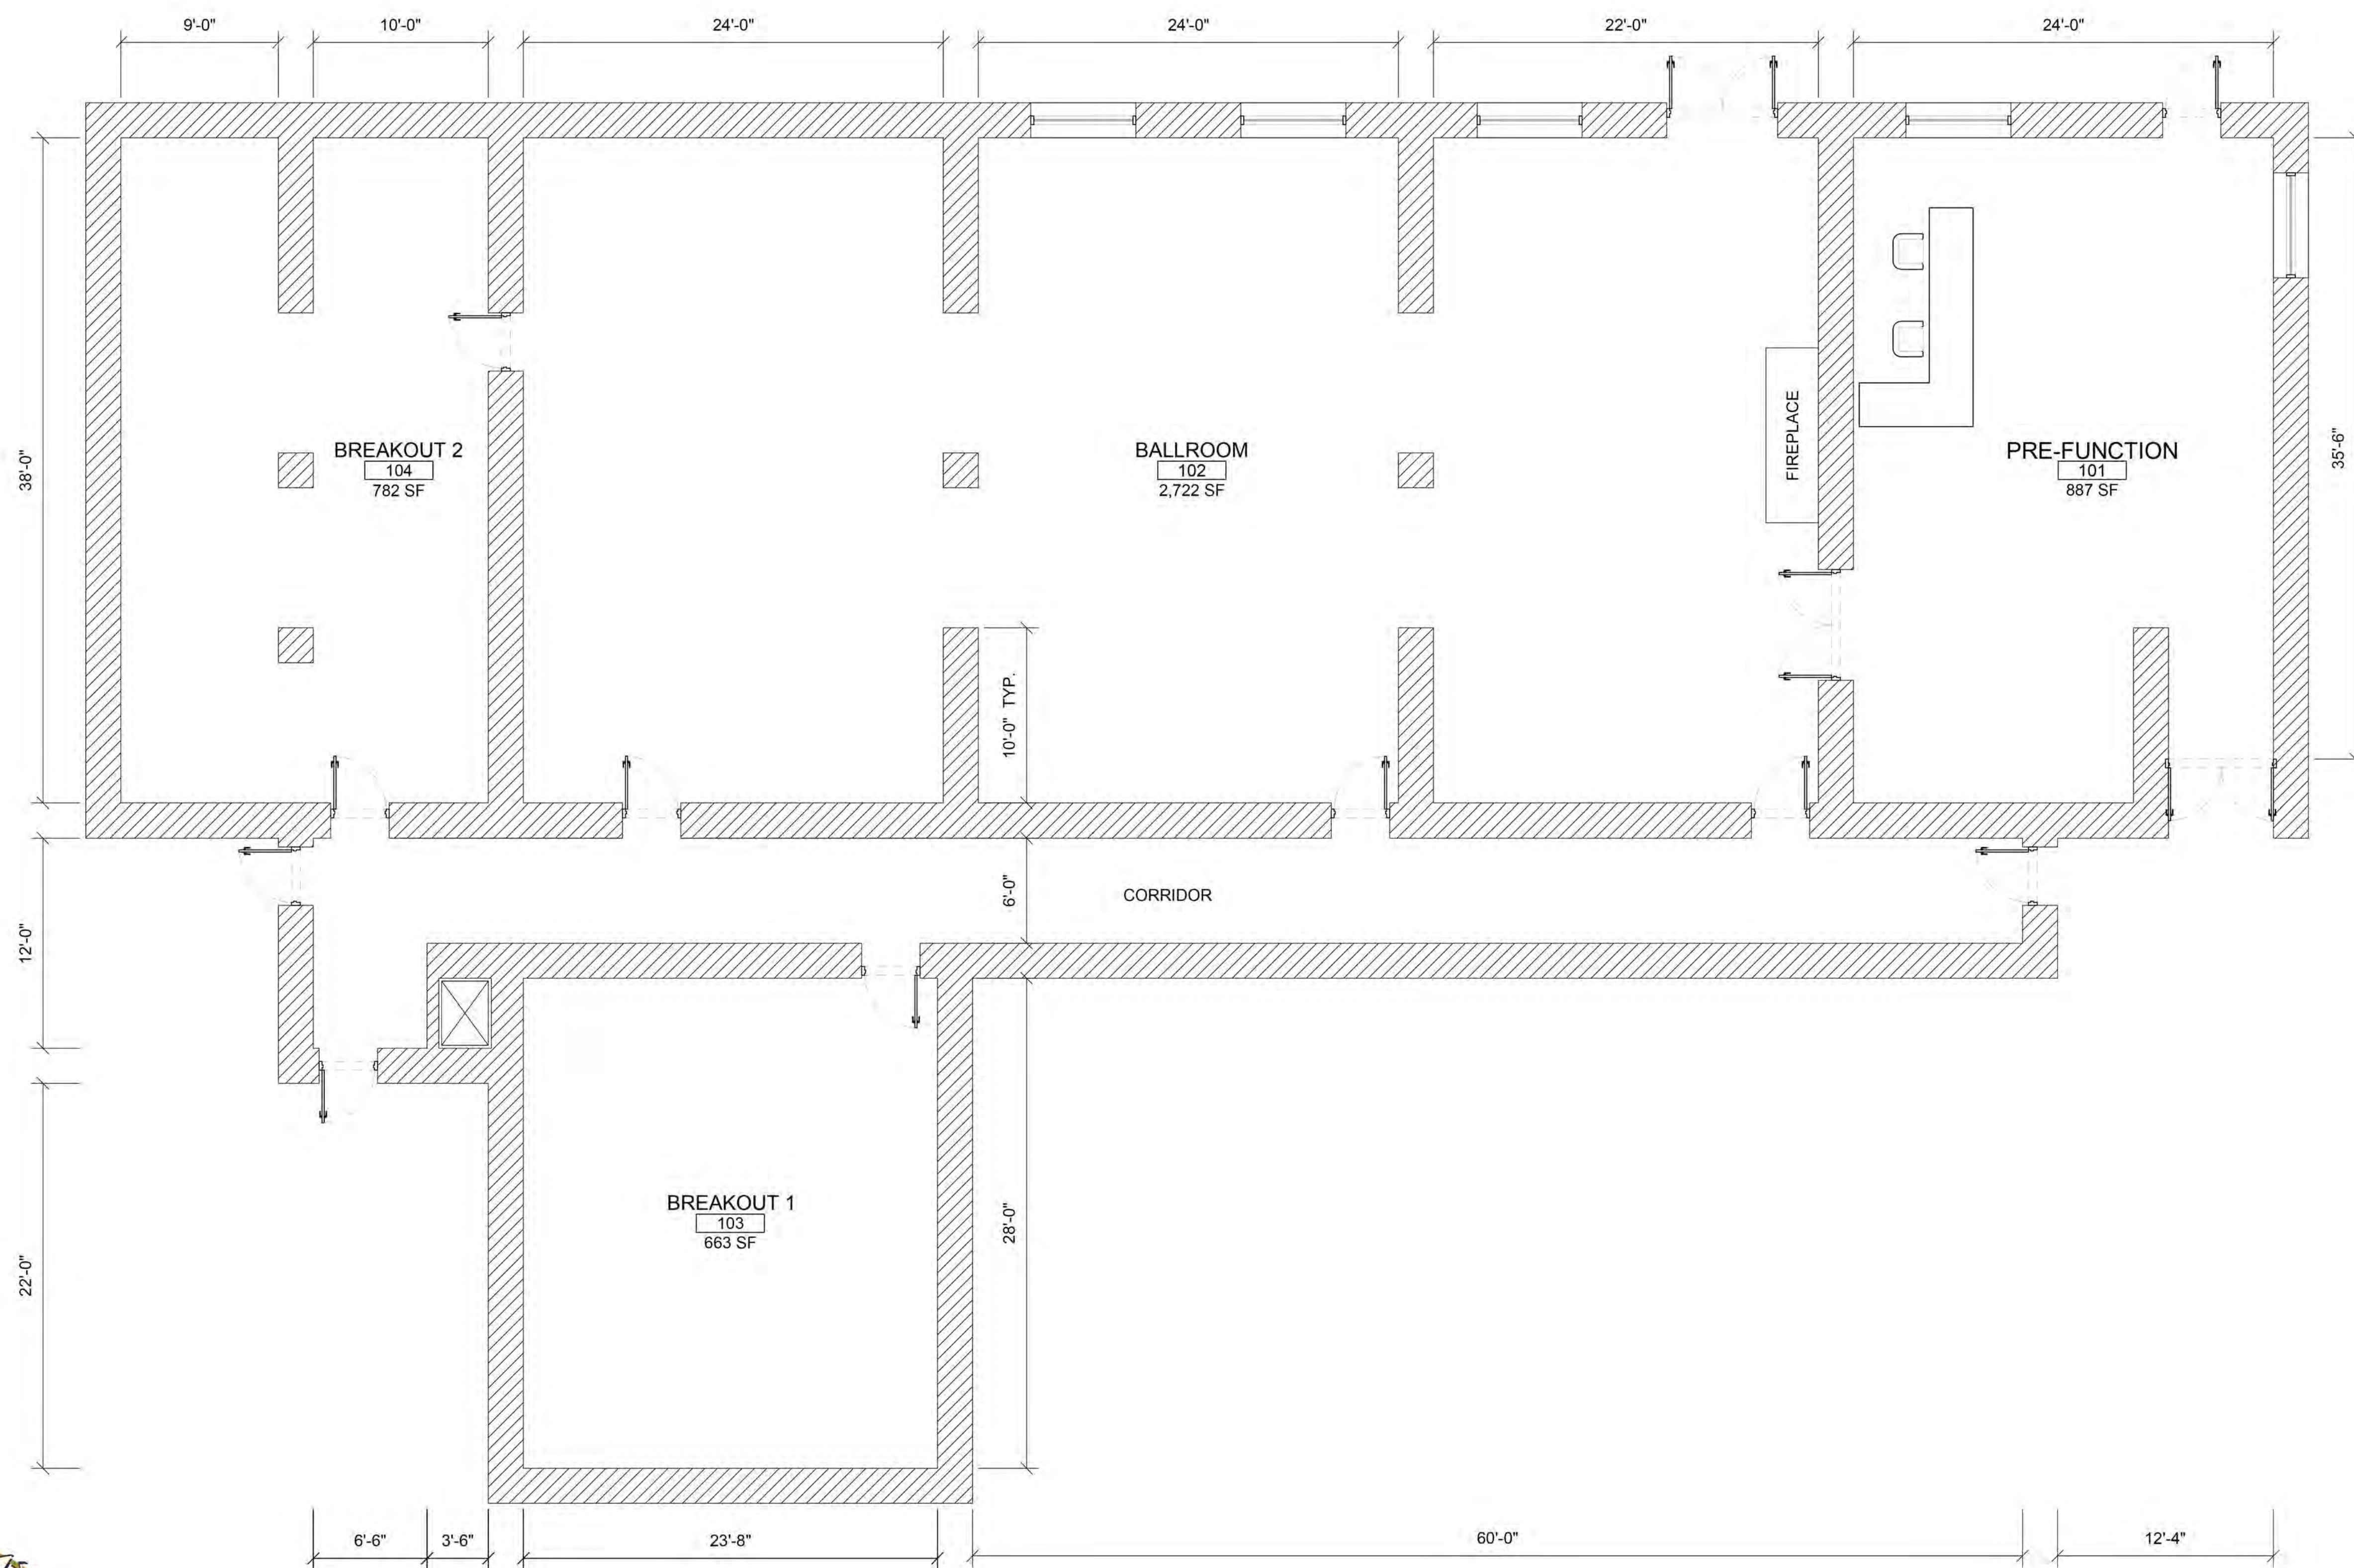

1 BEAR CONFERENCE CENTER FLOOR PLAN
SCALE: 3/16" = 1'-0"

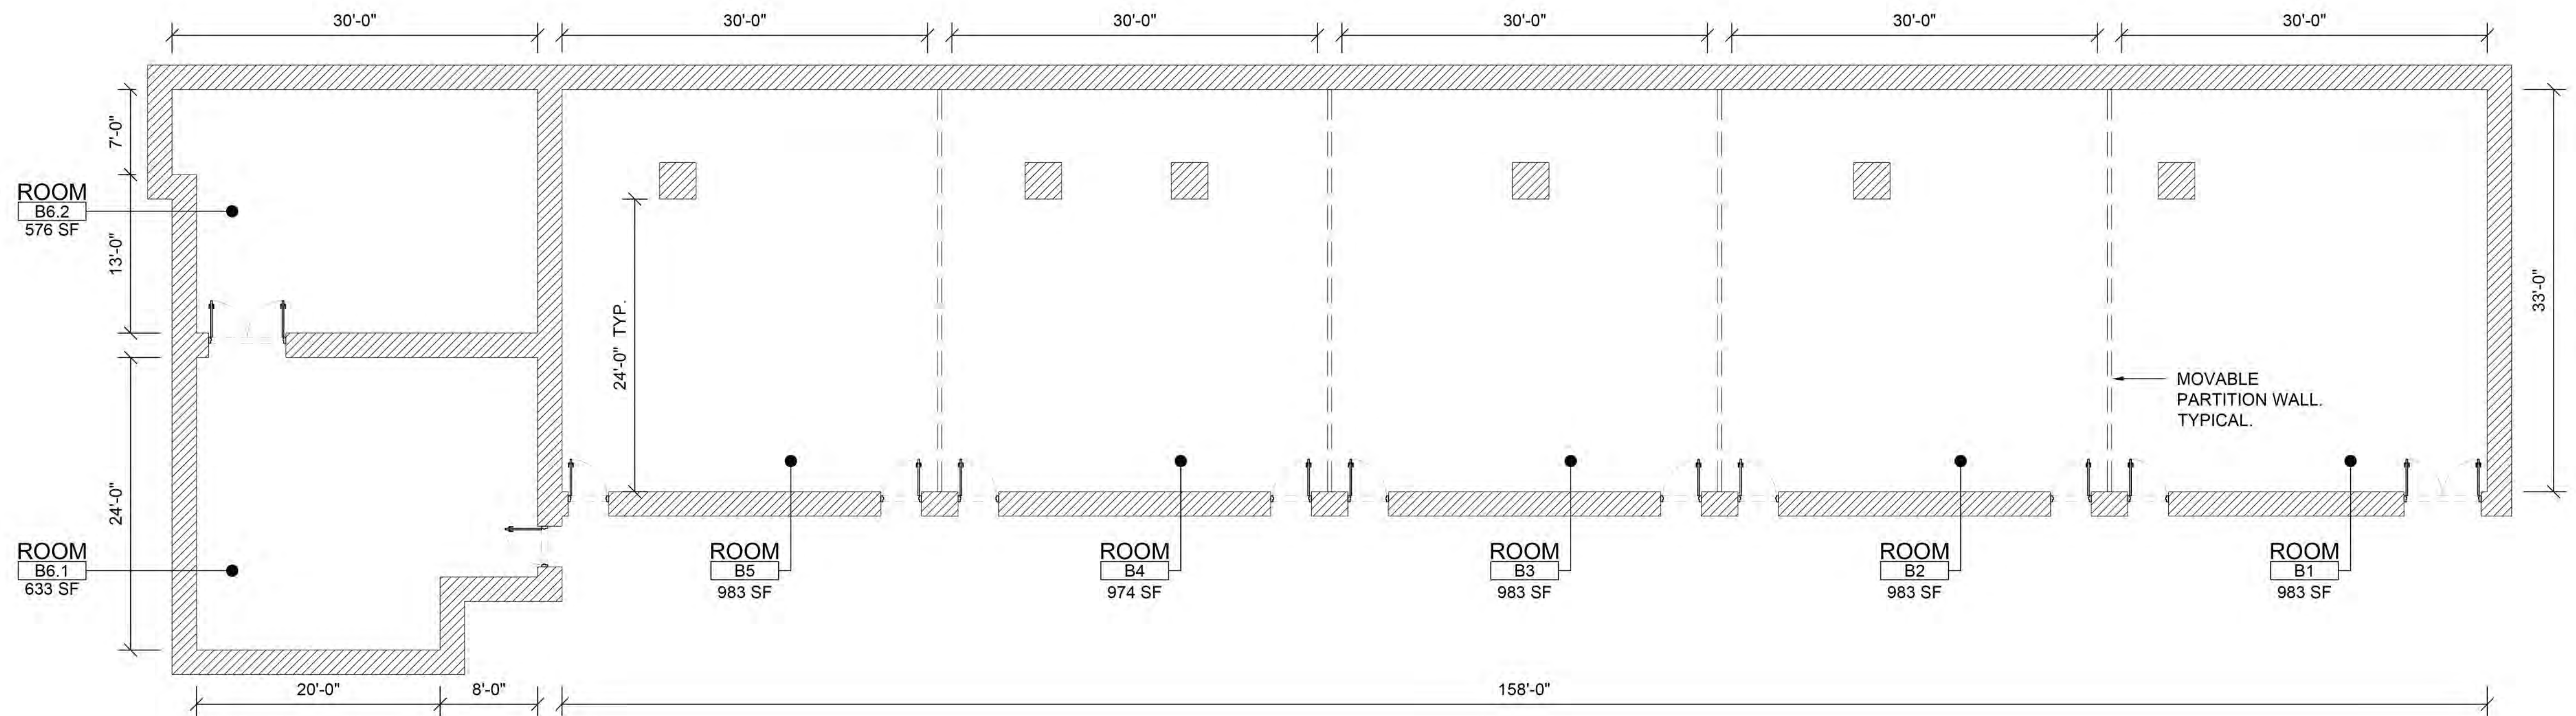

1 BISON CONFERENCE CENTER FLOOR PLAN
SCALE: 1/8" = 1'-0"

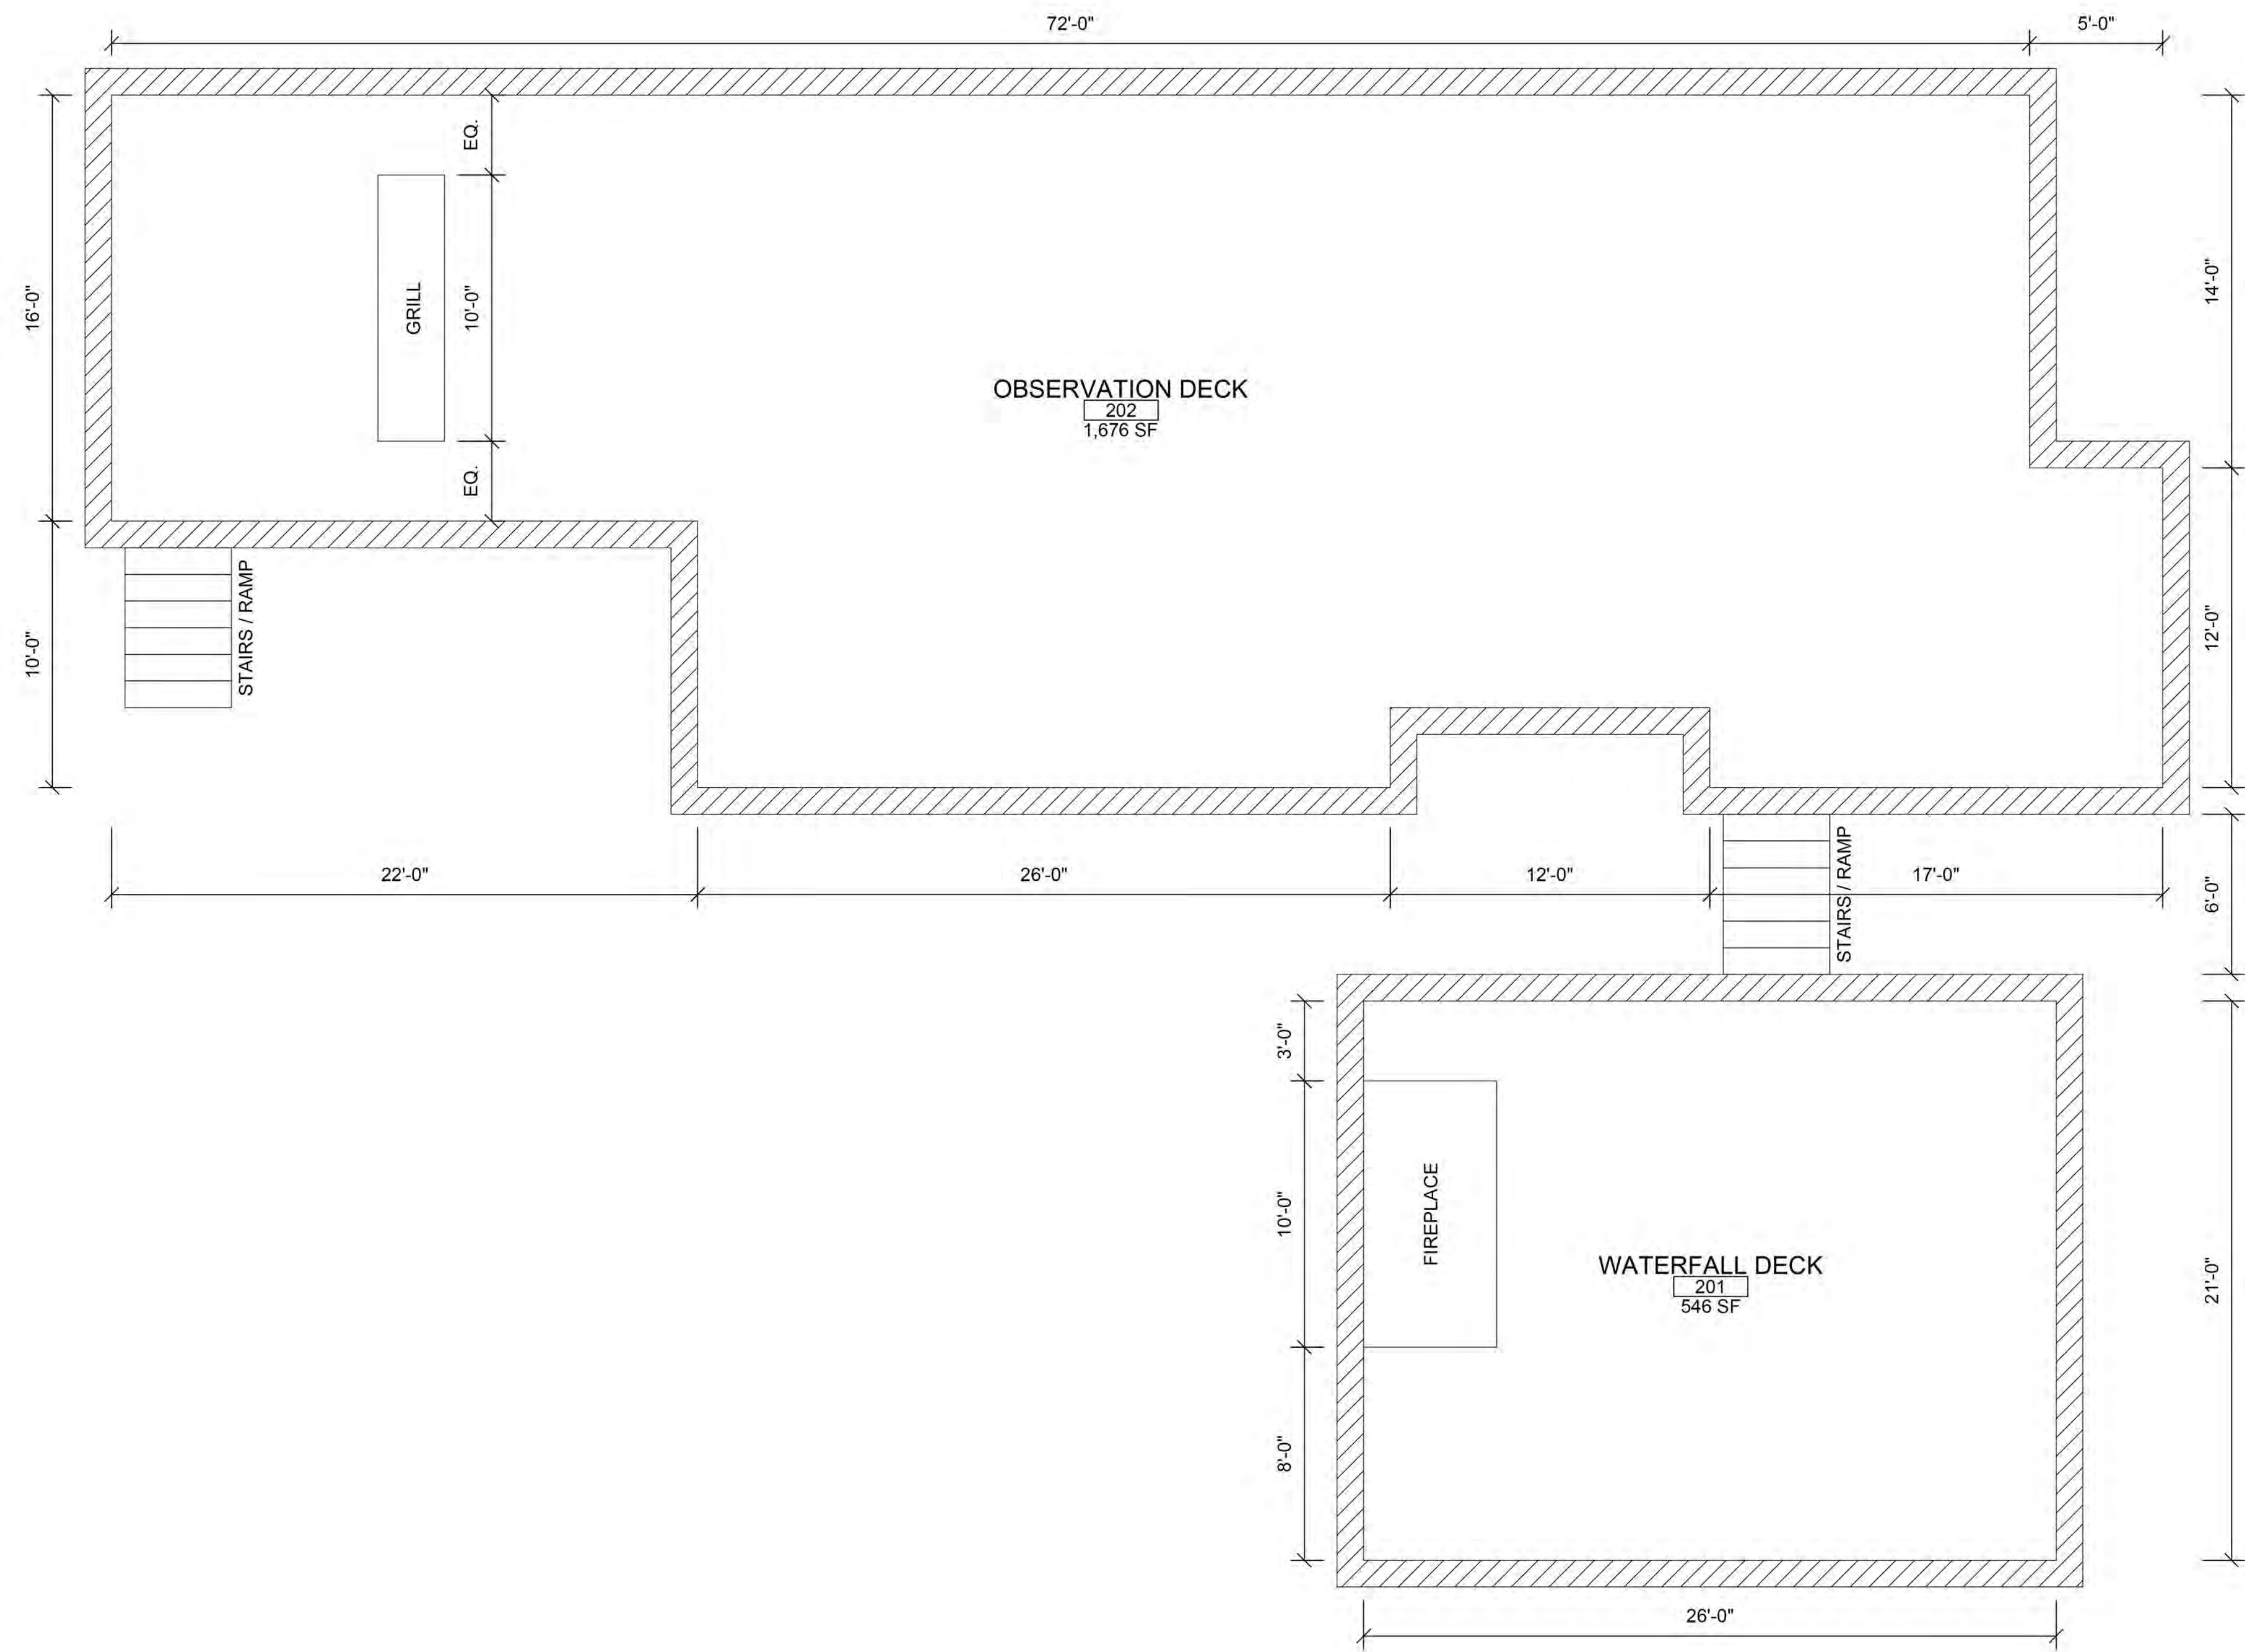

1 OUTDOOR DECK SPACE FLOOR PLAN
SCALE: 1/4" = 1'-0"